



PLAN

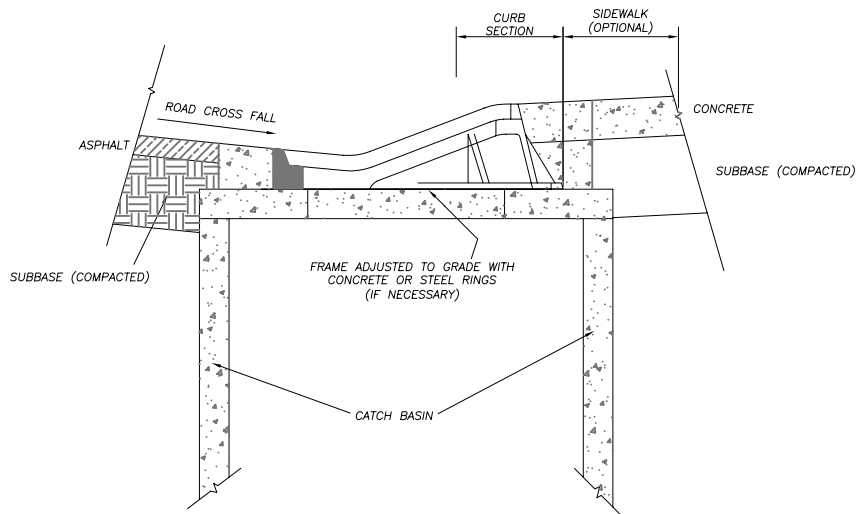

SECTION
VIEW PARALLEL TO CURB

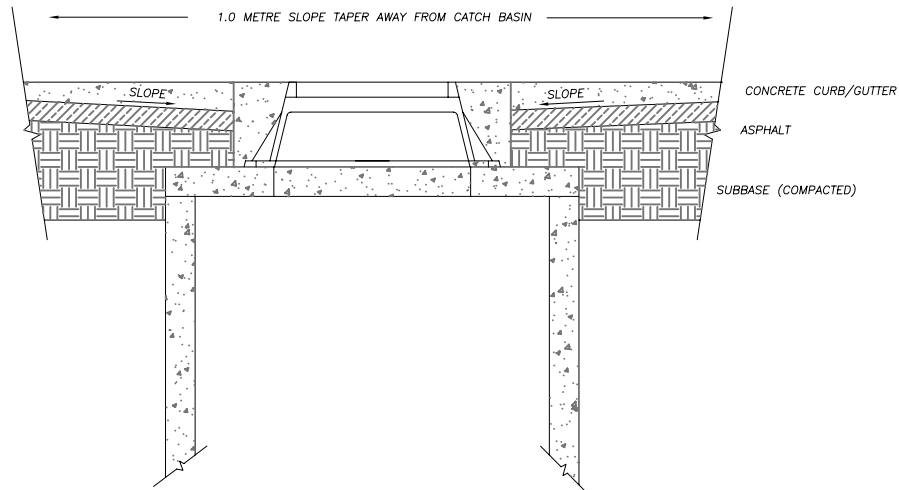

SECTION
VIEW PERPENDICULAR TO CURB

No.	By	Revisions	Date
2	City	Drawings revised	07/00
2	City	Drawings revised	02/99
1	Usi	Original drawings created	04/96

MOUNTABLE CURB AND GUTTER AT CATCH BASIN

Date: July 05, 2000	Scale: N.T.S	Dwg. No. F-3A
Drawn by: Bob Smith	Cad file: c:\..\drawings\standard\By_F3A	